



GENERAL NOTES

Do NOT scale from this drawing. Use dimensions illustrated only. All dimensions and levels are in millimeters. All dimensions and levels shall be verified on site before proceeding with works. The Architect must be notified of any discrepancy.

This drawing is the property of Stem Architects Ltd. Copyright is reserved by them and the drawing issued on the condition that it is not copied, reproduced, retained or disclosed to any unauthorised person, either wholly or in part without the consent in writing of Stem Architects Ltd

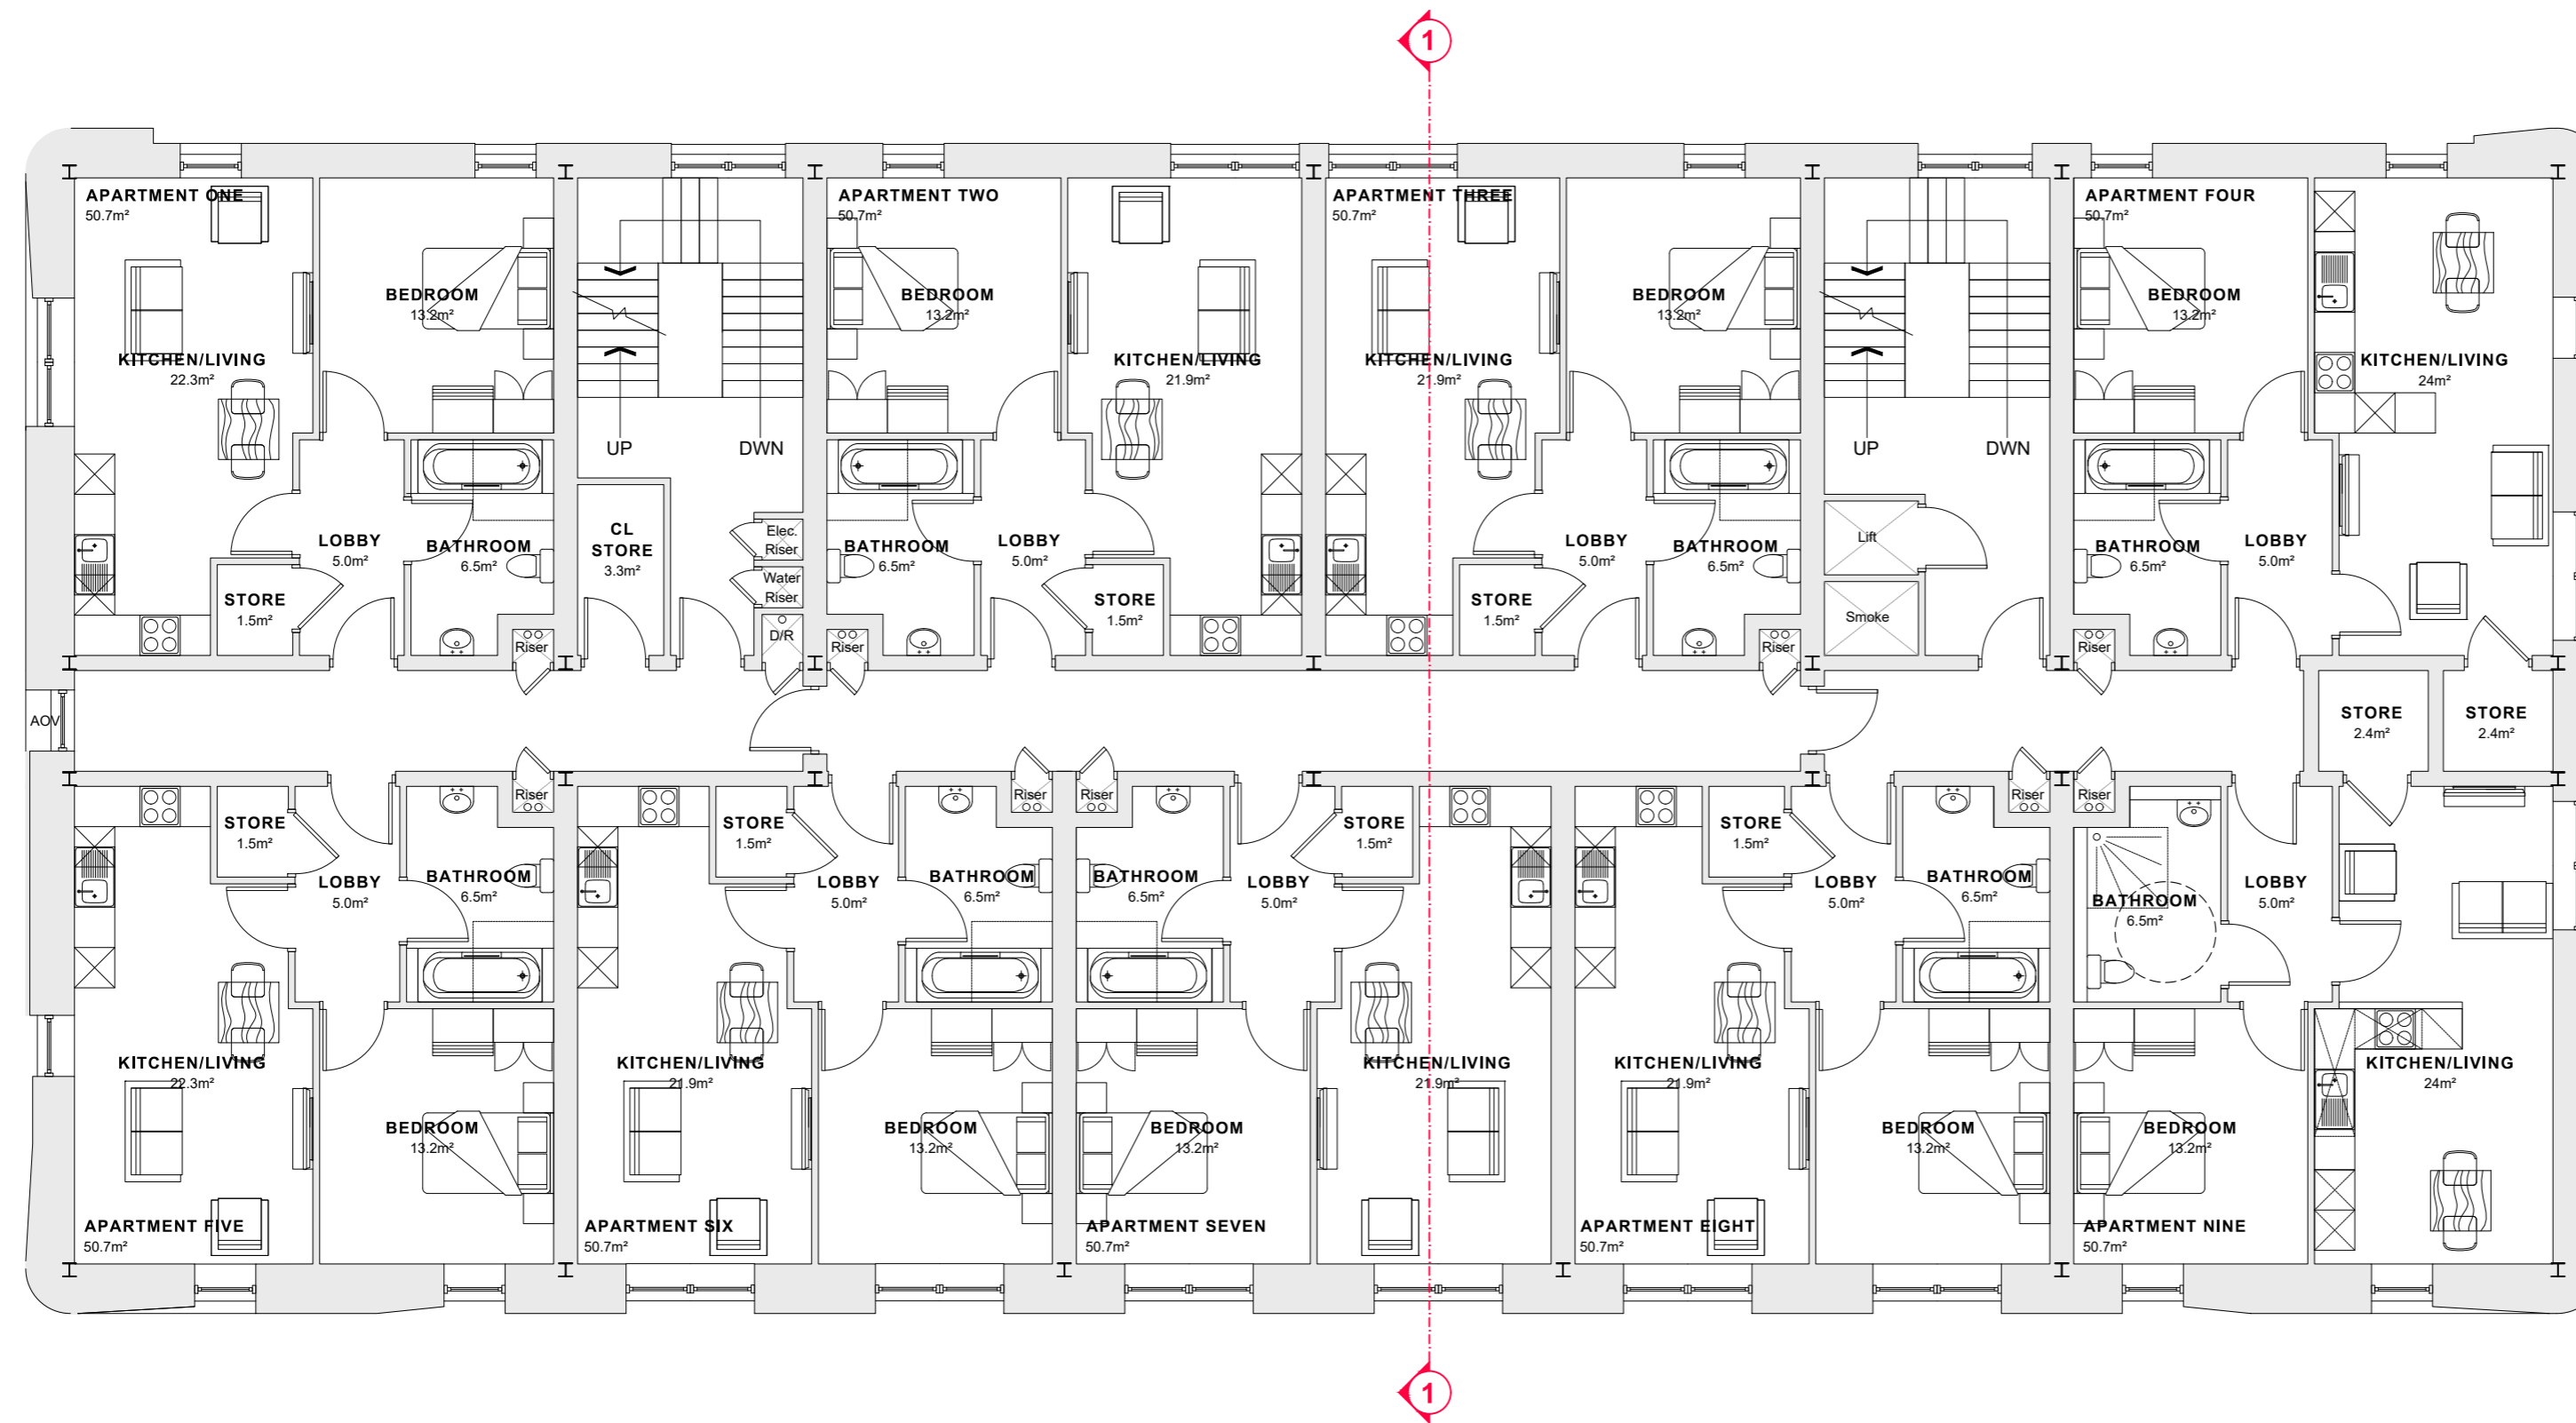

Proposed First Floor Layout
(Scale 1:100)

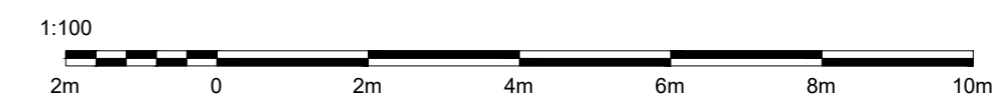

P01	OG	BSC	WS	14/11/2024
	Initial Issue			
	Drawn By	Checked By	Approved By	Date
Rev	Description			

CLIENT **Boston Borough Council**
 ADDRESS **Municipal Buildings**
West Street, Boston
Lincolnshire, PE21 8QR

stem Architects Ltd
 22 Brayford Wharf North
 Lincoln
 LN1 1BN
 E info@stemarchitects.co.uk
 T +44 (0)1522 515900
 stemarchitects.co.uk
 Lincoln Hull

PROJECT No.
COM_707
 PROJECT NAME.
Crown House, Boston
 DRAWING NAME.
Proposed First Floor Layout
 DRAWING No.

Project Code	Originator Code	Zone	Level	Type	Dis	Drawing Number
CHBBC	STM	Z1	01	DR	A	0211

SHEET.	SCALE.	REV
A2	1:100	P01
DISCIPLINE	STATUS CODE	MODEL REF
Architectural	S0	N/A

REVISION DESCRIPTION
Planning