



GENERAL NOTES

Do NOT scale from this drawing. Use dimensions illustrated only. All dimensions and levels are in millimeters. All dimensions and levels shall be verified on site before proceeding with works. The Architect must be notified of any discrepancy.

This drawing is the property of Stem Architects Ltd. Copyright is reserved by them and the drawing issued on the condition that it is not copied, reproduced, retained or disclosed to any unauthorised person, either wholly or in part without the consent in writing of Stem Architects Ltd

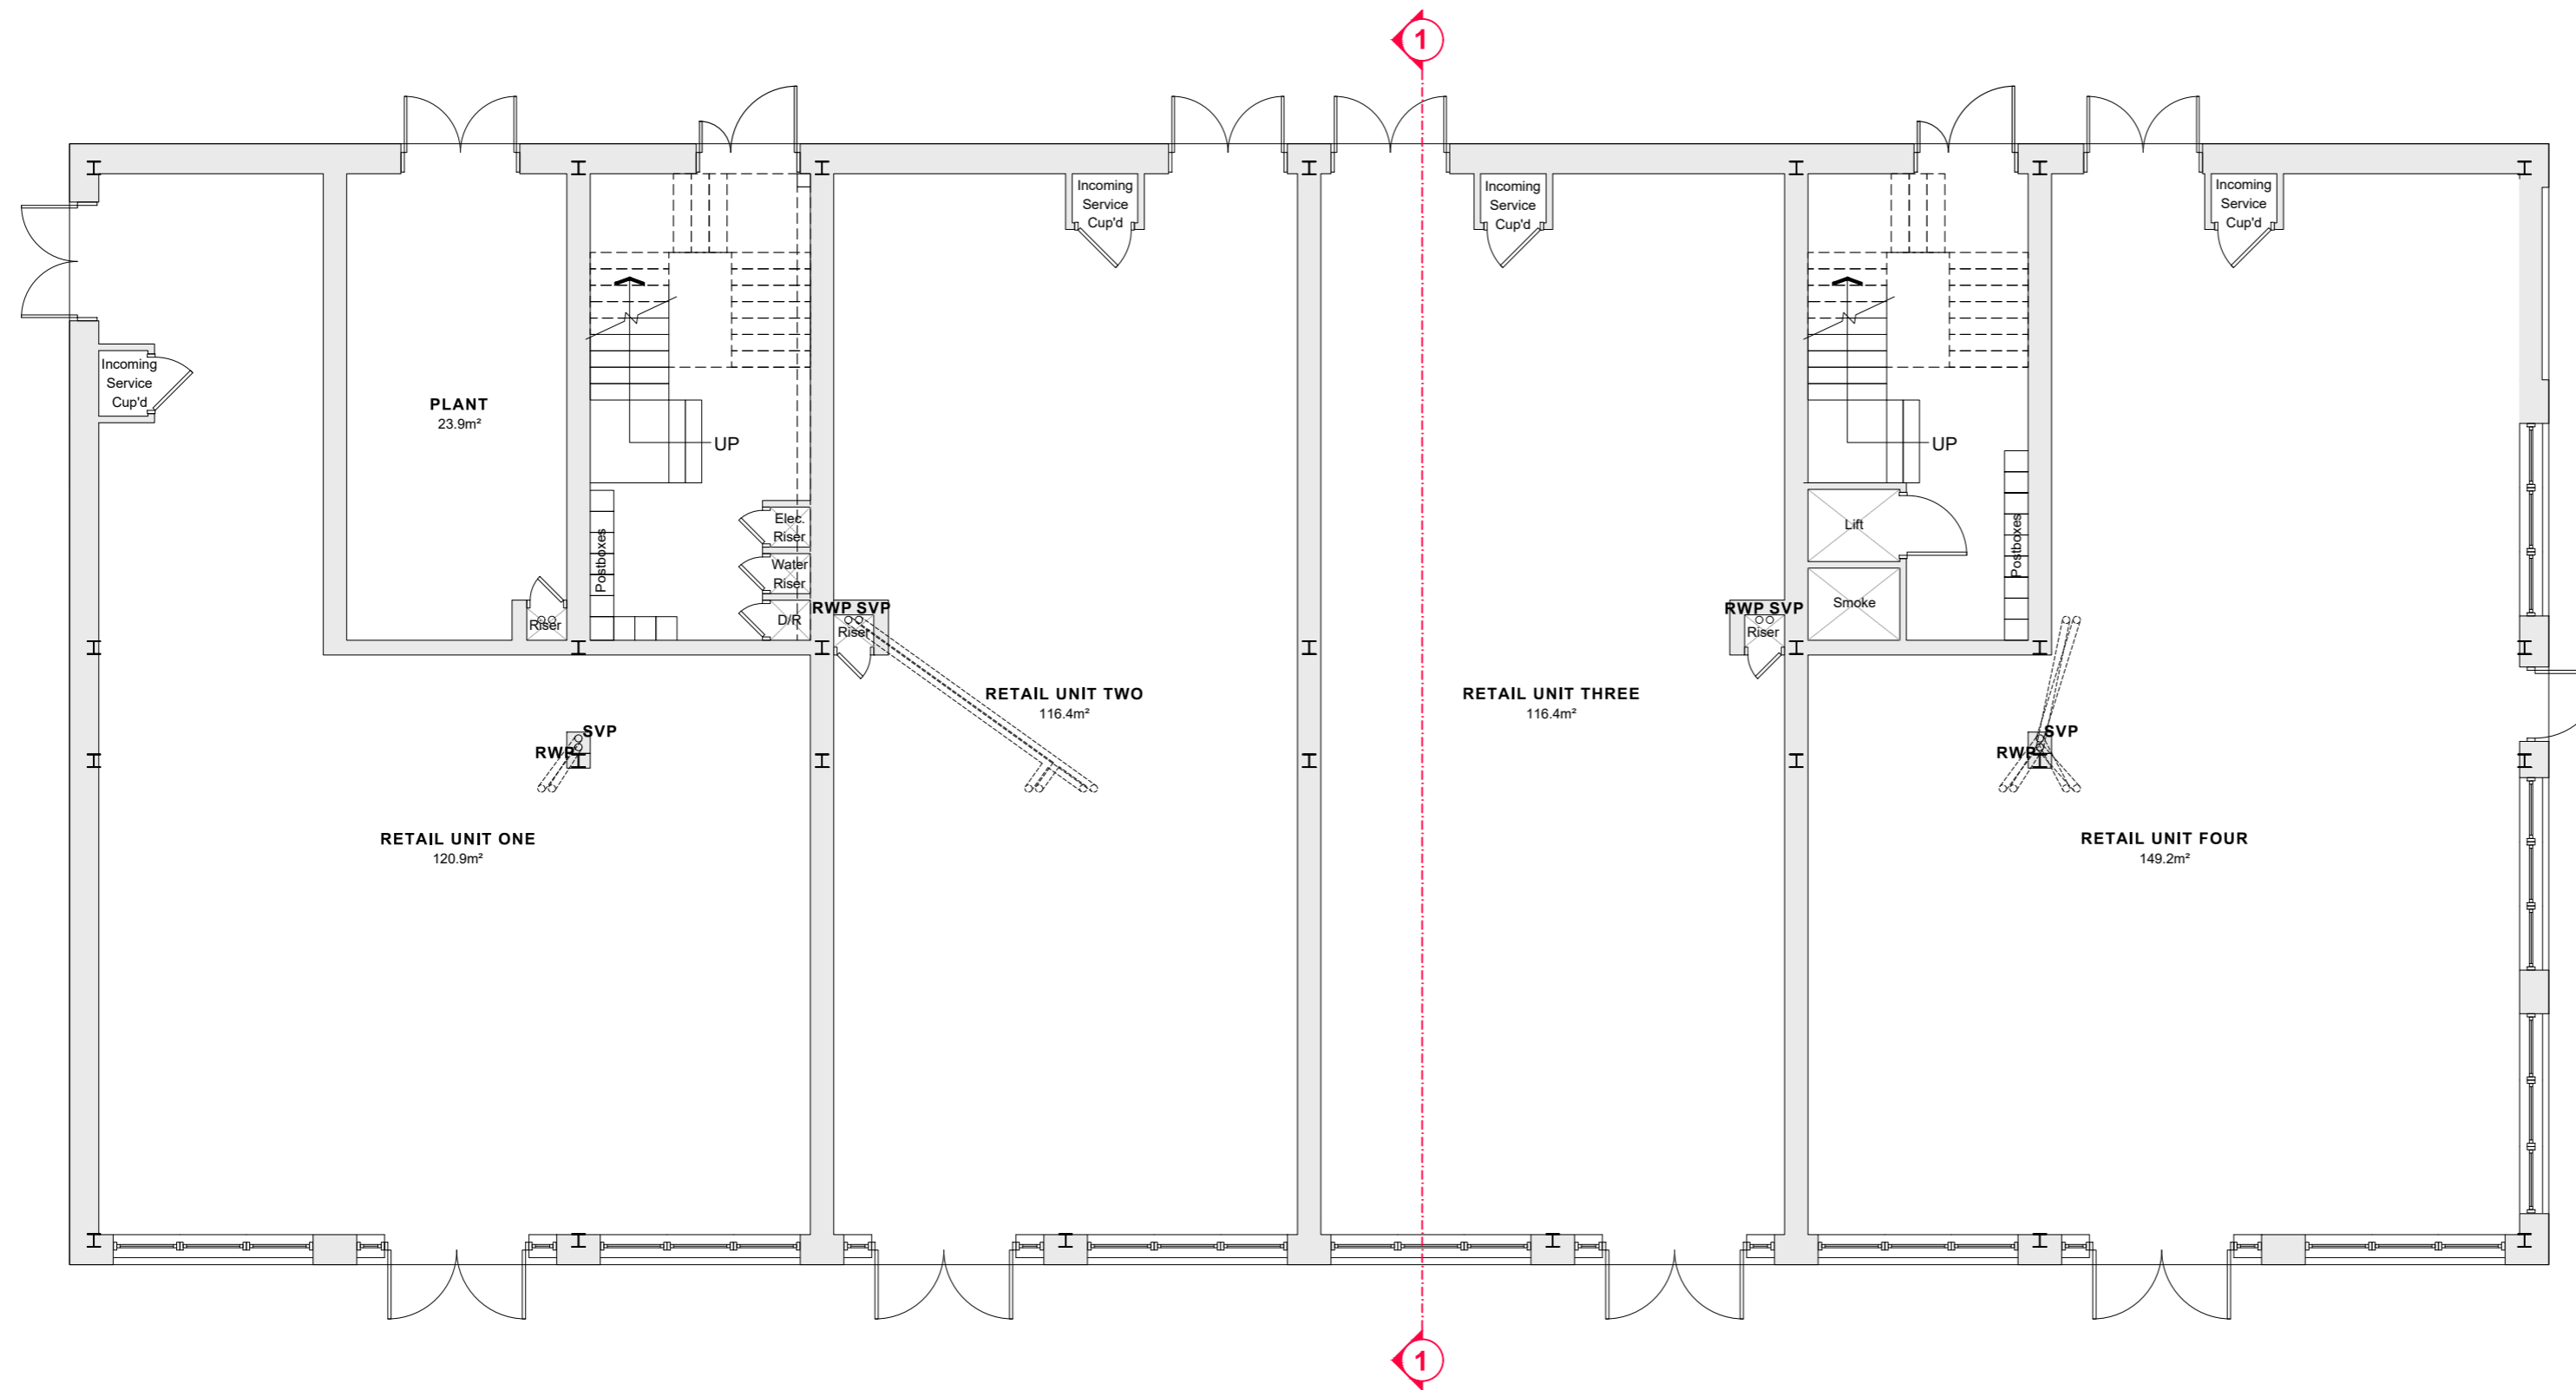

Proposed Ground Floor Layout
(Scale 1:100)

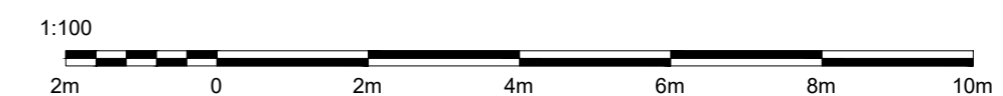

| | | | | |
|-----|---------------|------------|-------------|------------|
| P01 | OG | BSC | WS | 14/11/2024 |
| | Initial Issue | | | |
| Rev | Drawn By | Checked By | Approved By | Date |
| | Description | | | |

CLIENT **Boston Borough Council**
 ADDRESS **Municipal Buildings**
West Street, Boston
Lincolnshire, PE21 8QR

Stem Architects Ltd

22 Brayford Wharf North
 Lincoln
 LN1 1BN
 E info@stemarchitects.co.uk
 T +44 (0)1522 515900
 stemarchitects.co.uk

Lincoln Hull

PROJECT No.
COM_707

PROJECT NAME.
Crown House, Boston

DRAWING NAME.
Proposed Ground Floor Layout

DRAWING No.

| Project Code | Originator Code | Zone | Level | Type | Dis | Drawing Number |
|--------------|-----------------|-----------|-----------|-----------|----------|----------------|
| CHBBC | STM | Z1 | GF | DR | A | 0210 |

| | | |
|----------------------|--------------|------------|
| SHEET. | SCALE. | REV |
| A2 | 1:100 | P01 |
| DISCIPLINE | STATUS CODE | MODEL REF |
| Architectural | S0 | N/A |

REVISION DESCRIPTION
Planning